



Marketing plans are subject to modification due to demands of consultants, municipalities, or due to local regulation and building codes

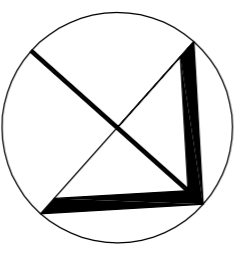

Ploiesti
Mail

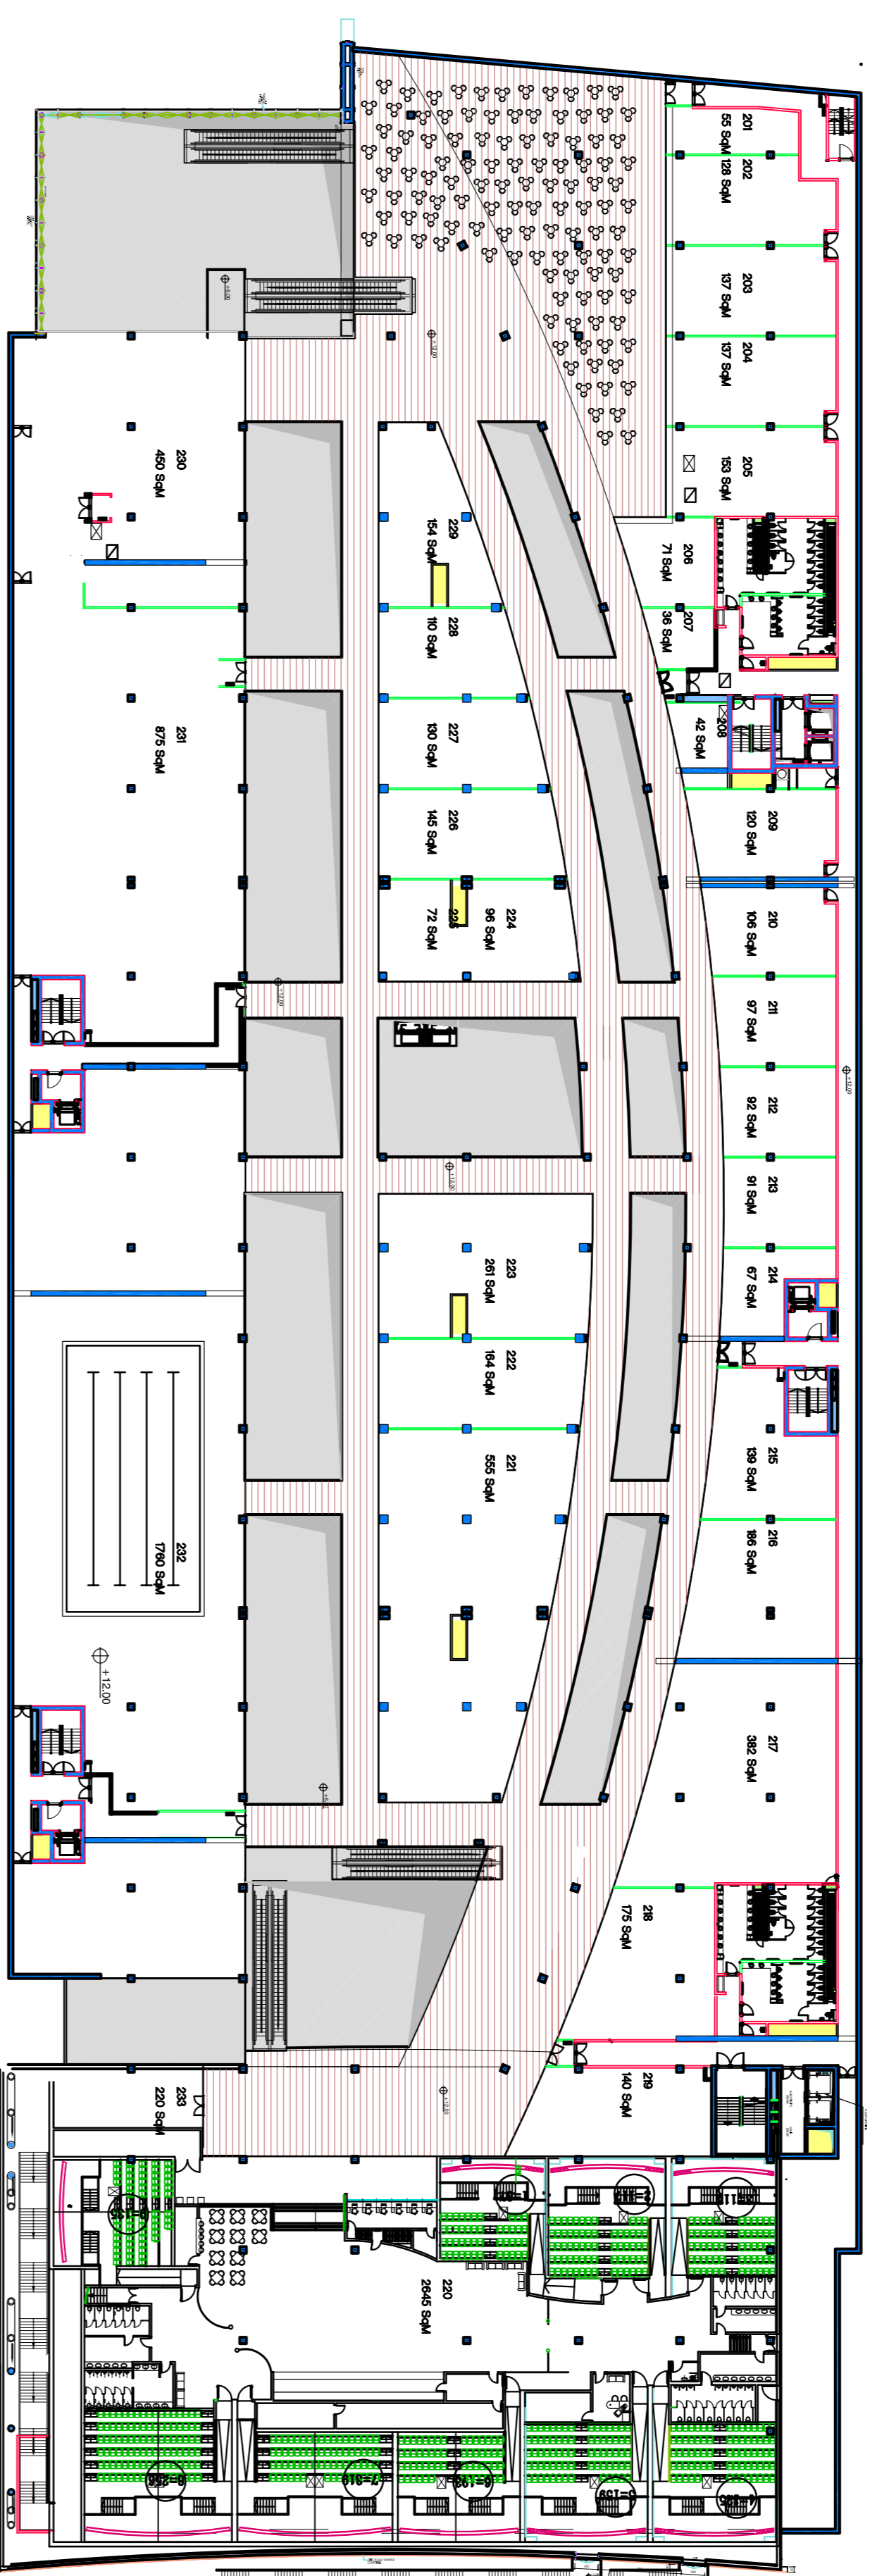

SECOND FLOOR PLAN

11.09.2008
SCALE 1:500

MOSHE ZUR ARCHITECTS INTERNATIONAL LTD
821 PAVANON ST TEL-AVIV / BEER SHEVA
TEL: 07-4651919 FAX: 07-4651918
office@zur.com

MOSHE ZUR ARCHITECTS
INTERNATIONAL LTD